


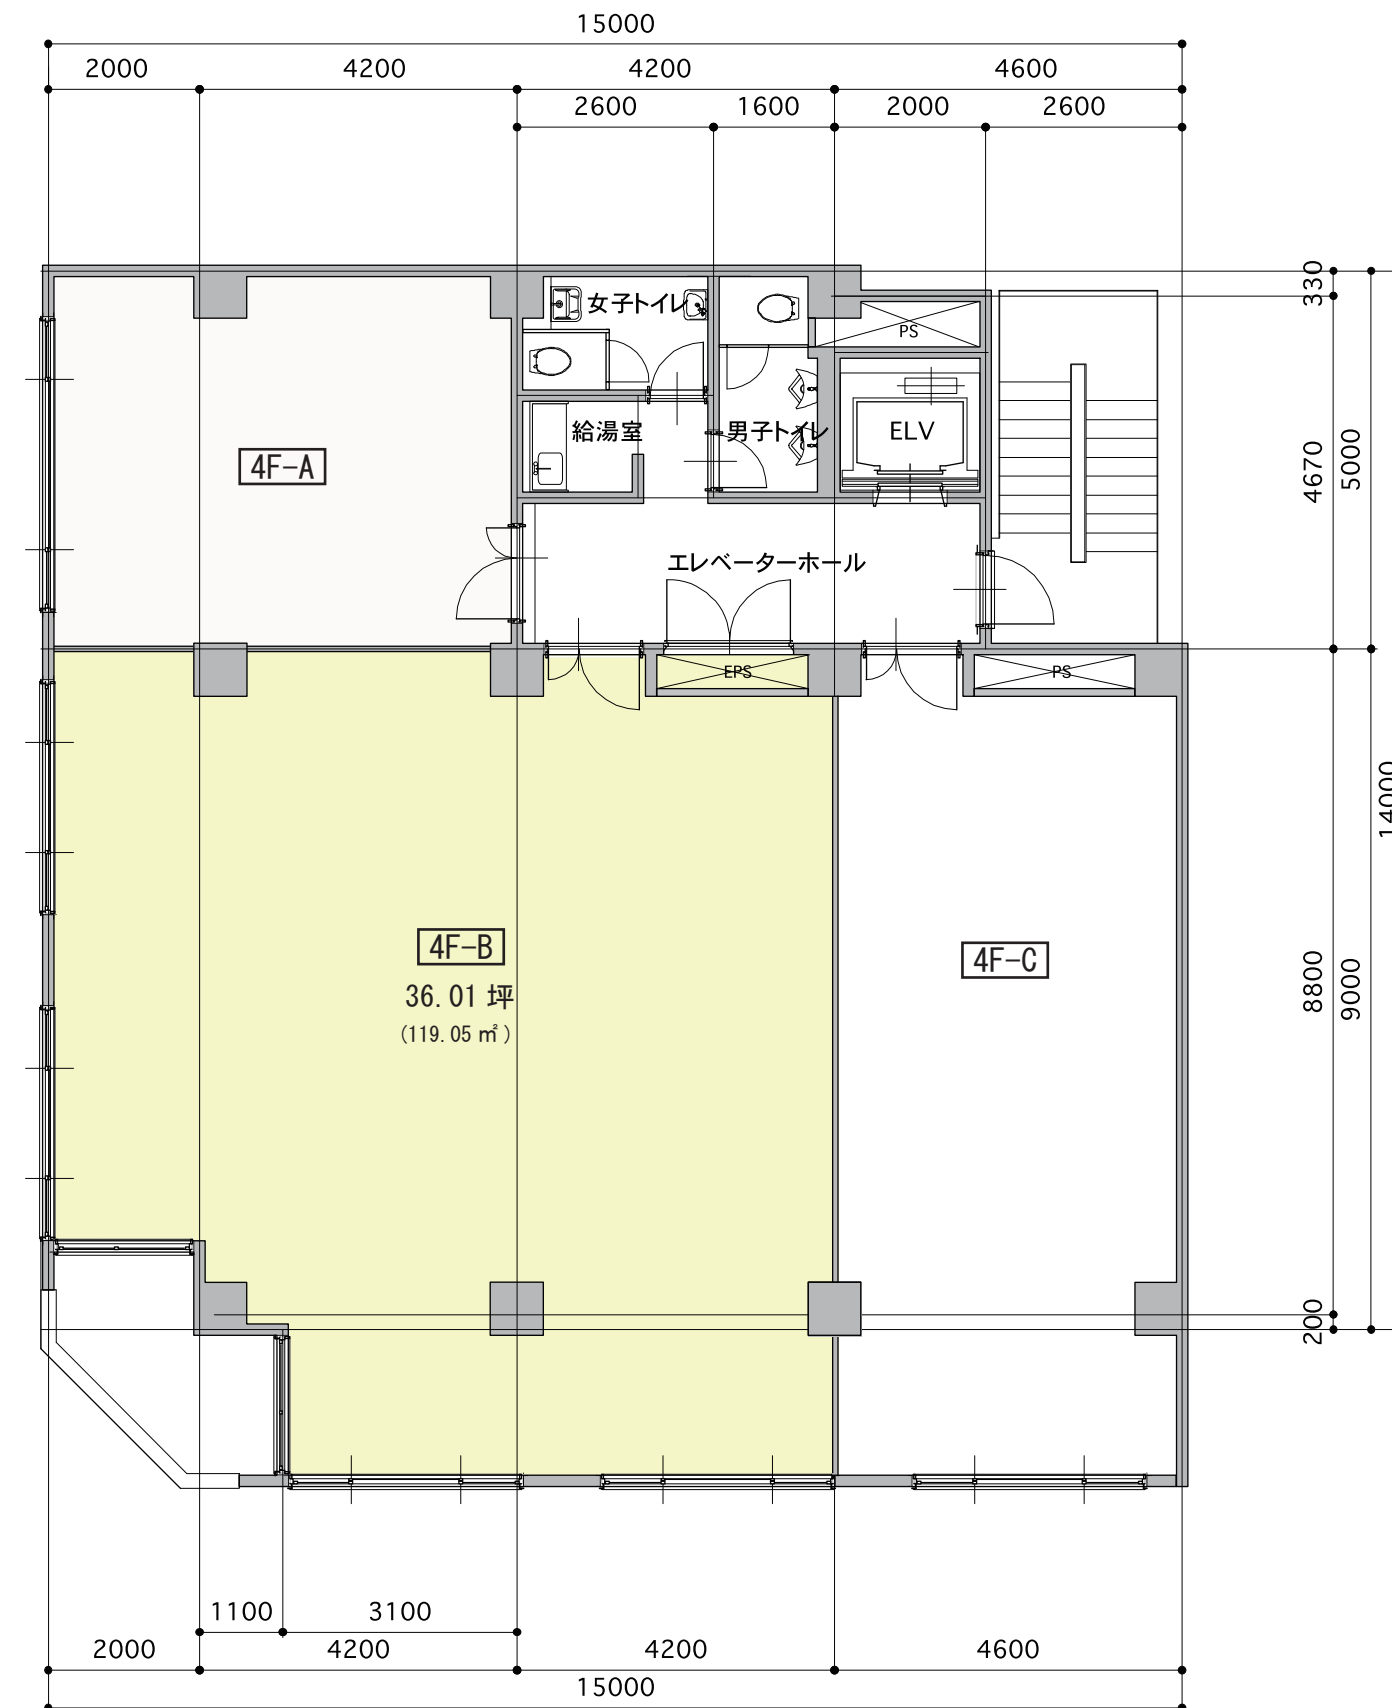

4階平面図 1:100