


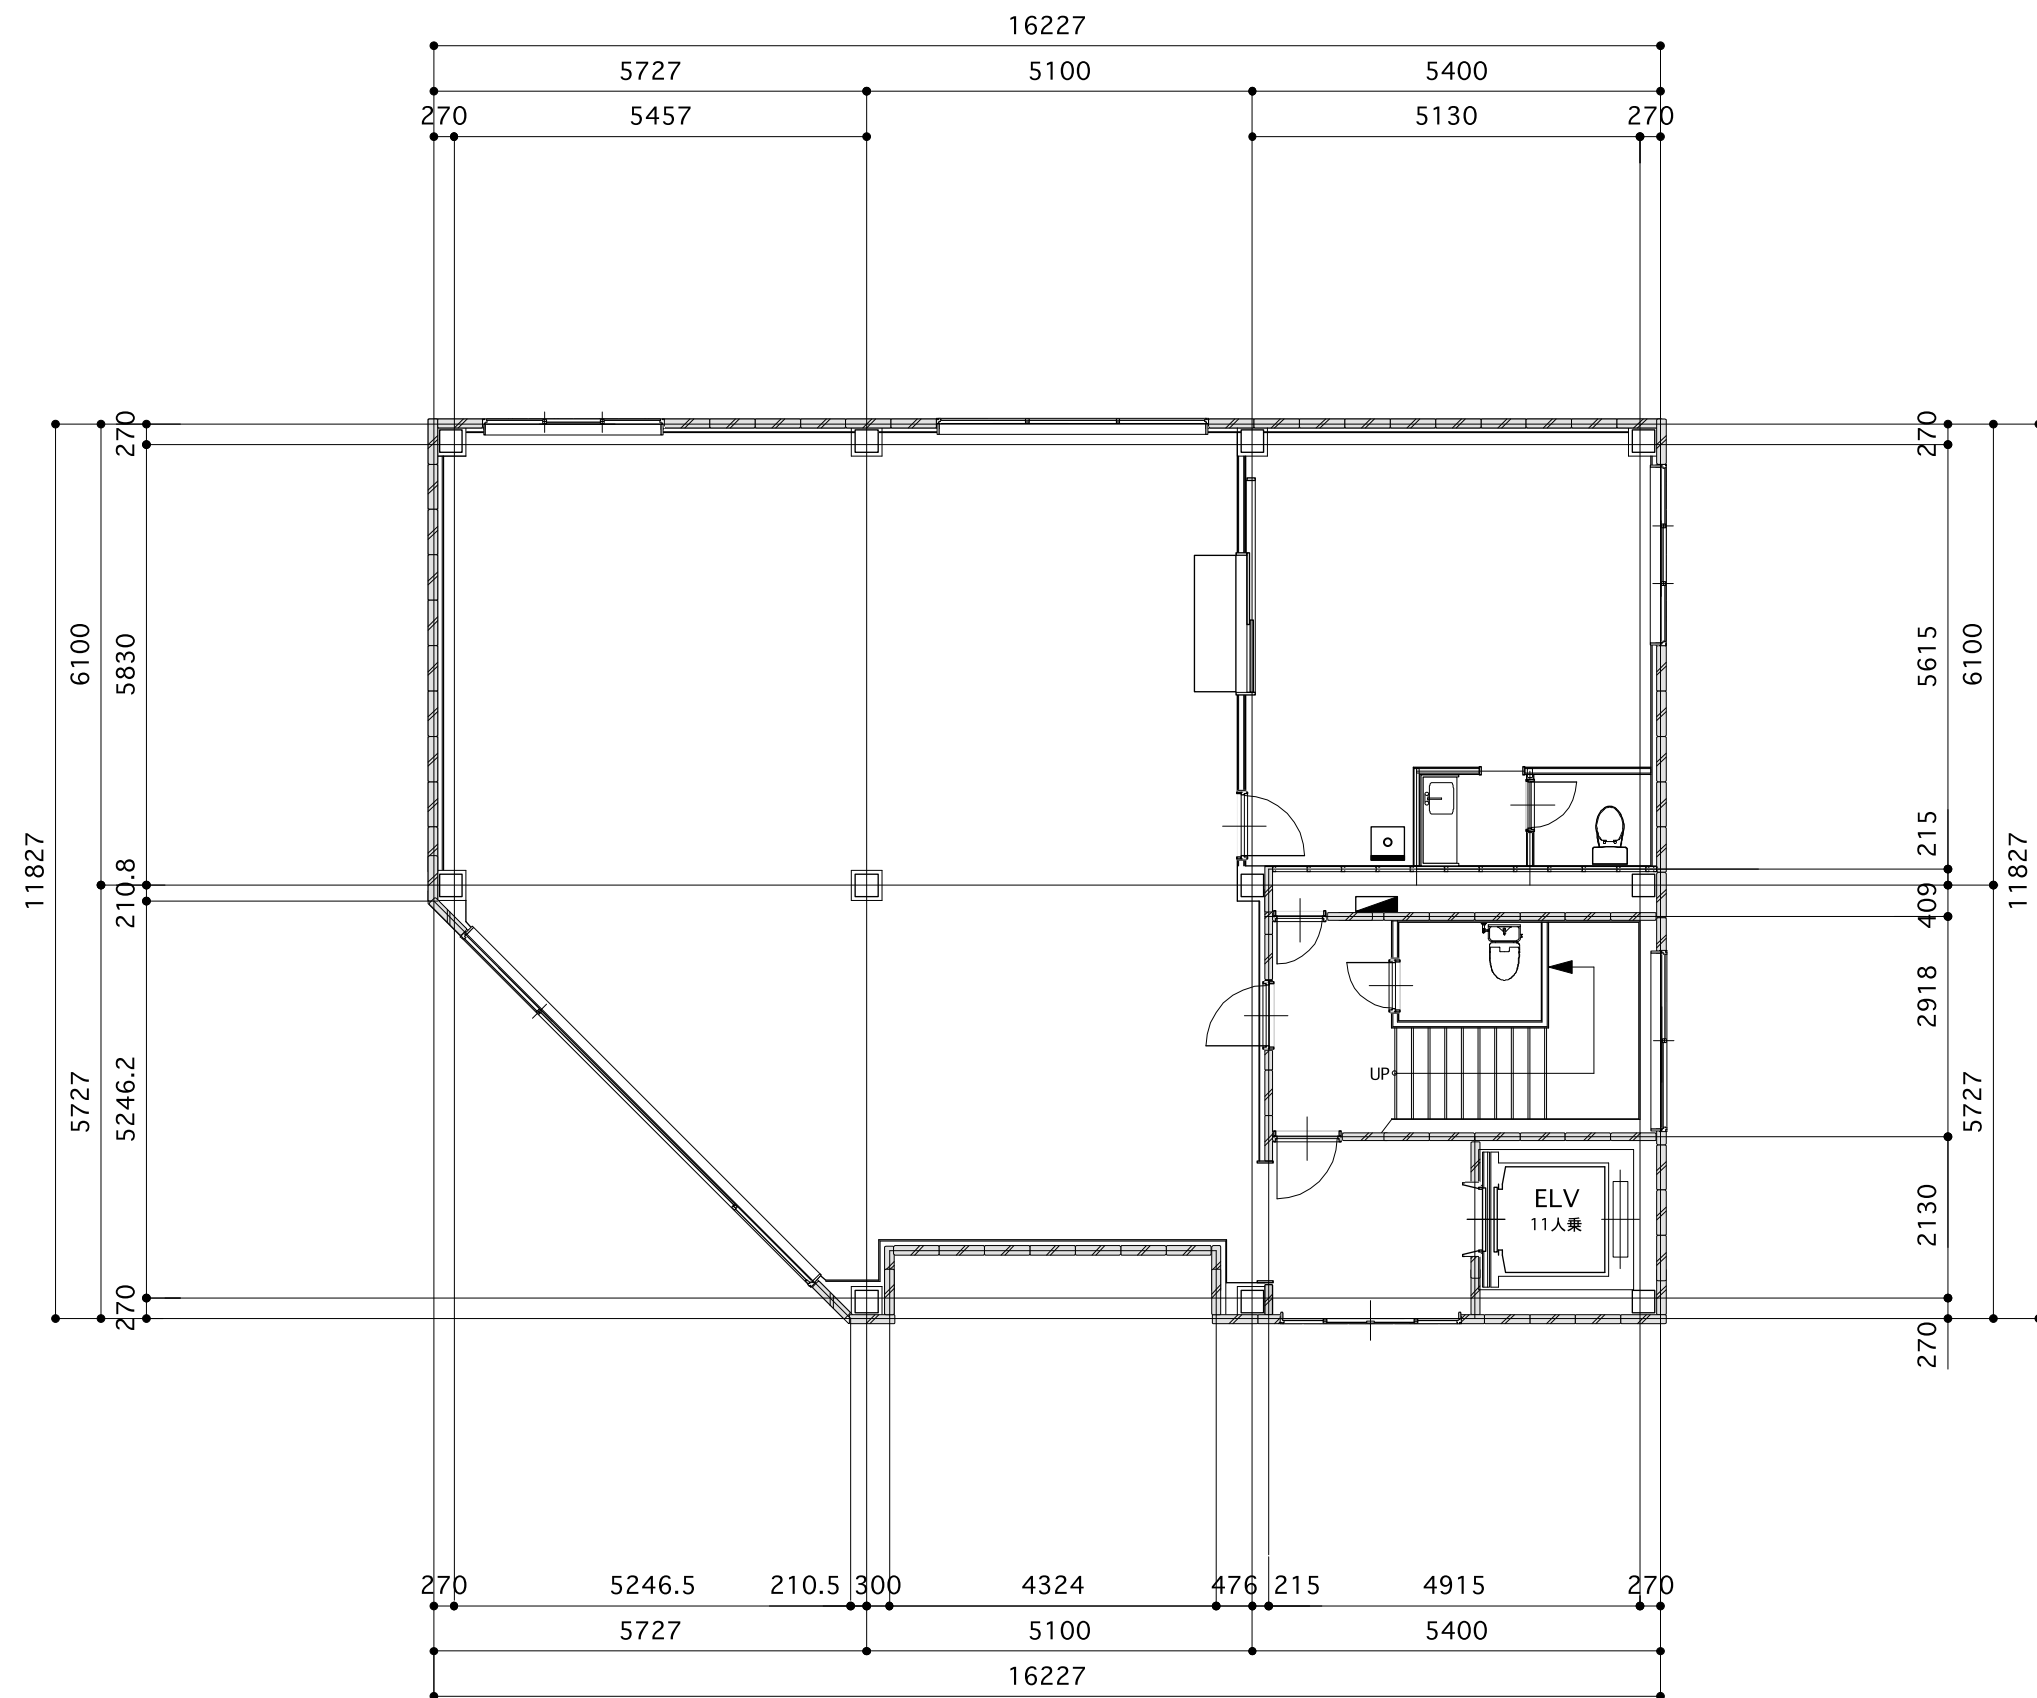

1 階平面図 1:100